


Watlington Drain Renovations

Chamber location and runs approximate only always check on site.
 Drawing is Copyright of Watlington Drain Renovations and should not be used for any other purpose than that which it was intended

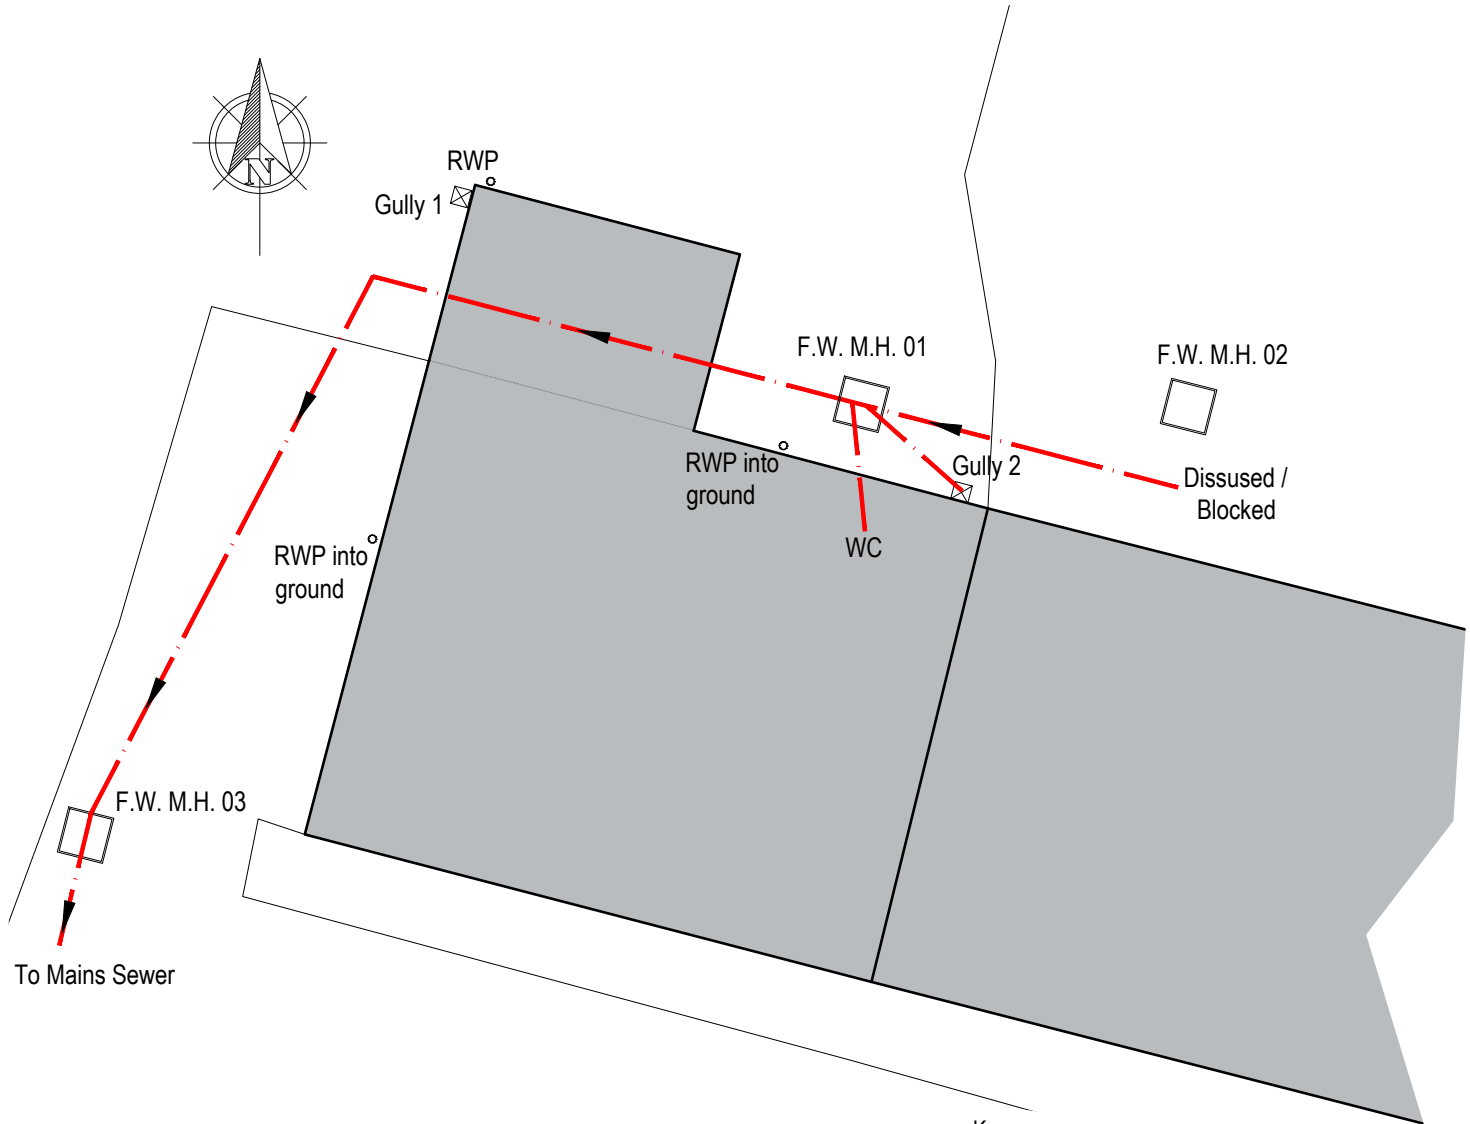

Key:-

F.W. MH 01	Chamber Type & No.
⊠	Gully
—▶—	FW Drain Run / Direction
—▶—	SW Drain Run / Direction
□	Existing Chamber
○ SVP	Soil Vent Pipe / Soil Pipe
■ YG	Yard Gully
○ RWP	Rainwater Downpipe

Client: **Any Name**

Date: **Any Date**

Address: **Any Address**

Scale: **Any Scale**